



施設図面

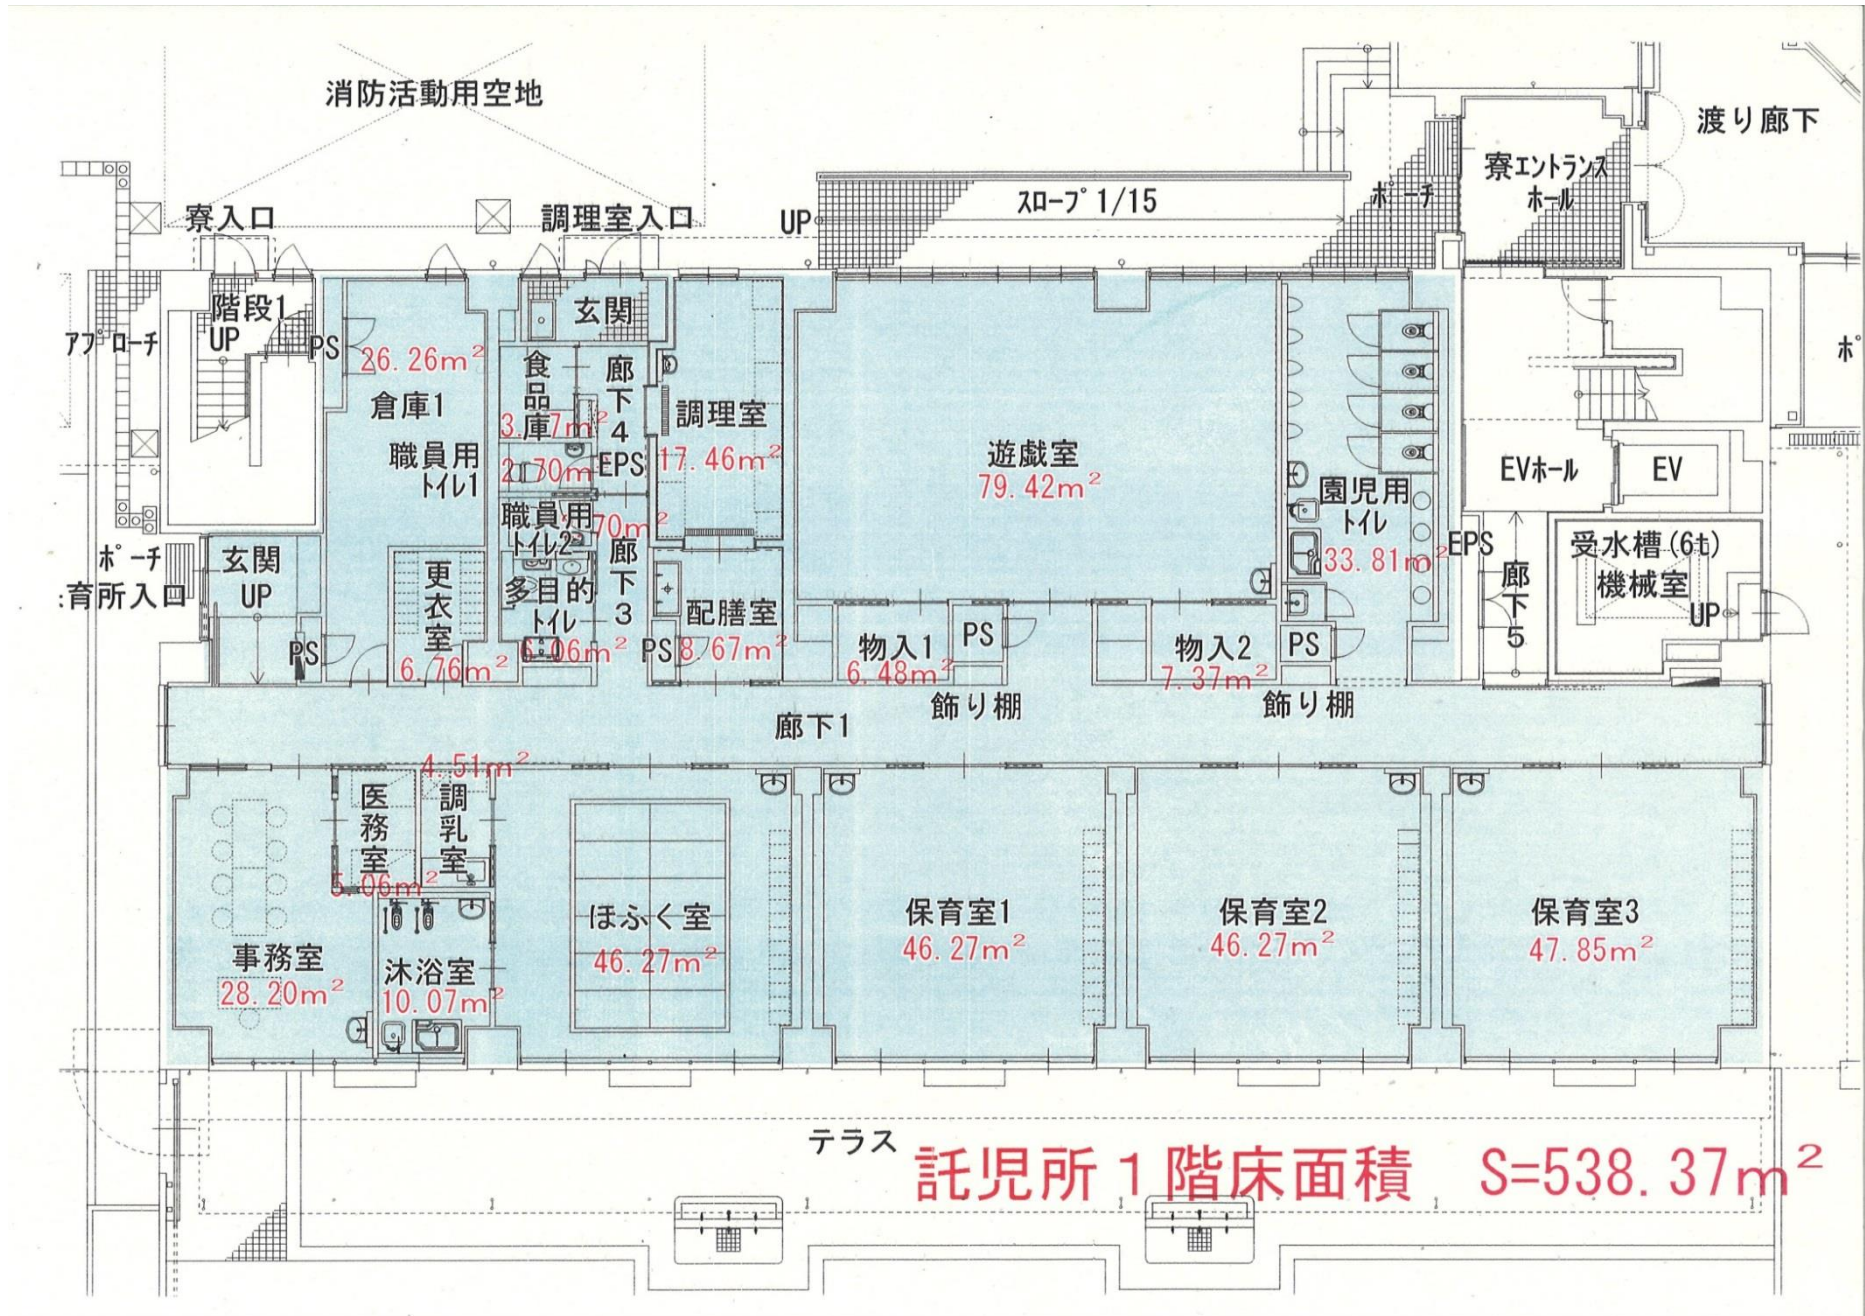

2階

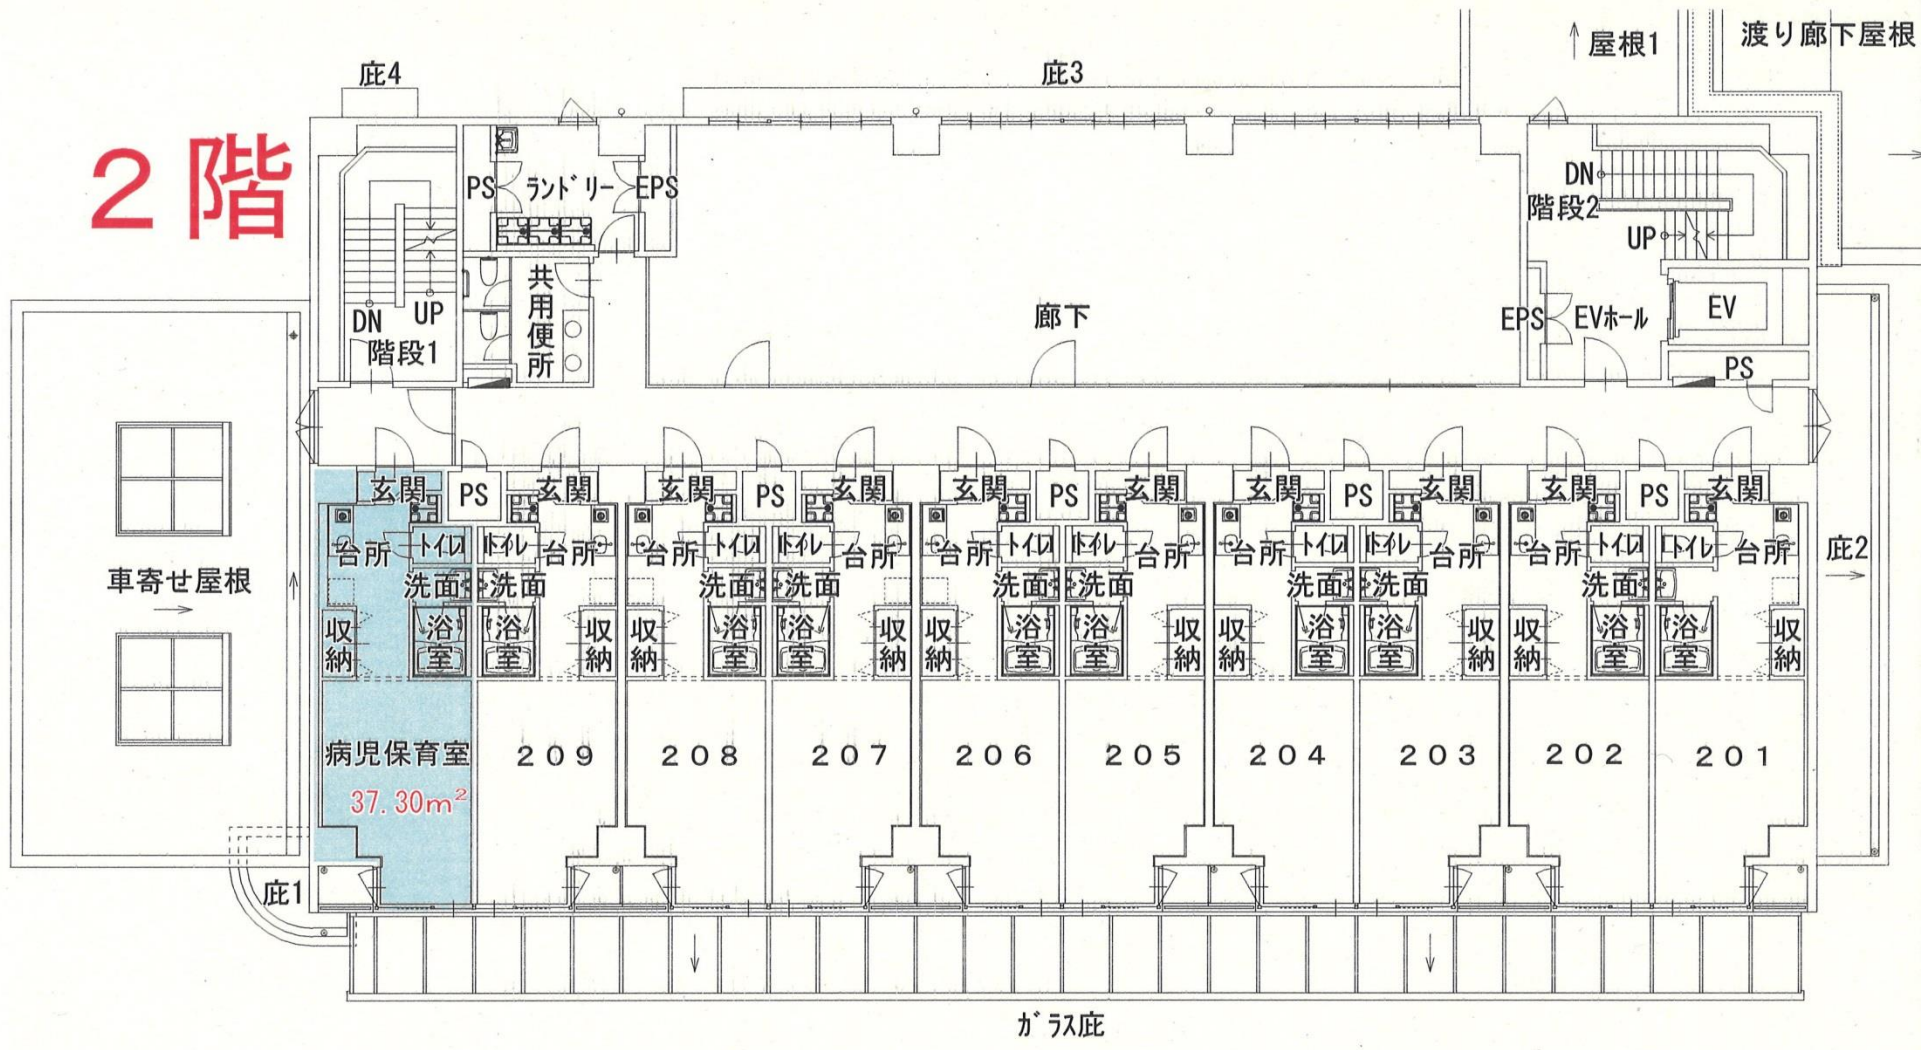

	3,800	3,500	3,500	3,500	3,500	3,500	3,500	3,500	3,500	3,800	
2,000	7,300	7,000	7,000	7,000	7,000	7,000	7,000	7,000	7,300	1,800	